


INDUSTRIAL AREA

S.W. 144 STREET

RESIDENTIAL AREA

S.W. 122 AVENUE

INDUSTRIAL AREA

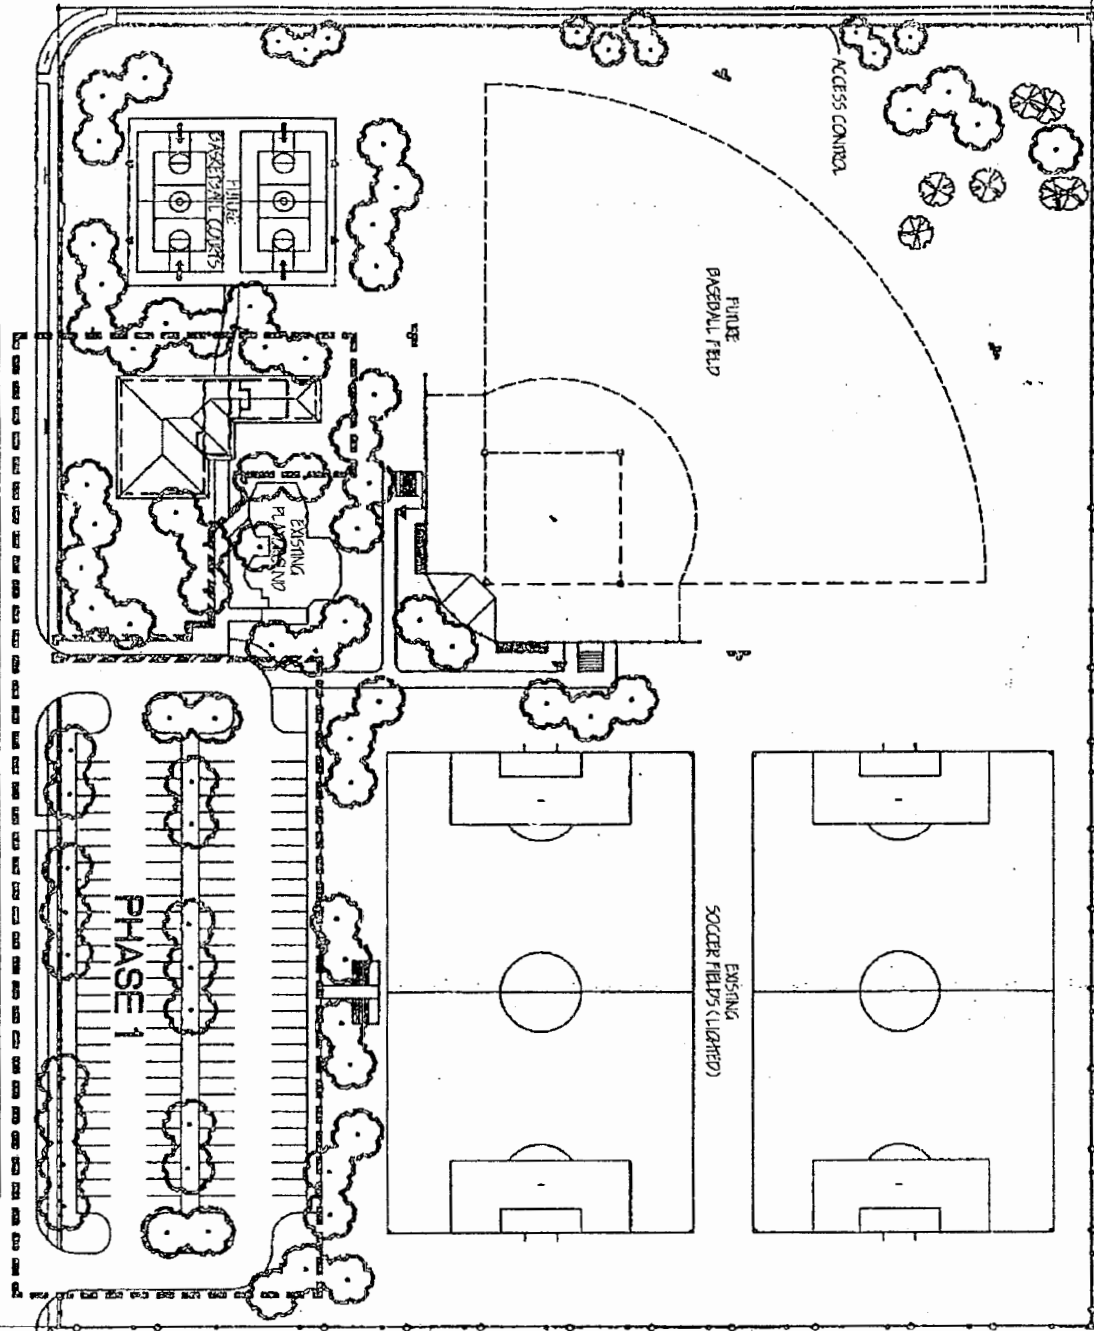

FLORIDA D.O.T.

EXISTING CHAINLINK FENCE

NORTH

Project #	Scale
175	1/8" = 1'-0"
Drawn by	Checked by
175	175

Project Title:	DEERWOOD PARK
Drawing Title:	PHASE 1

Miami-Dade County
Park and Recreation Department
 275 N.W. 2nd STREET, 45th FLOOR, MIAMI, FL 33128

Revisions		
#	Date	Description

Designer:	M. MACDONALD
Drawer:	BLOOMBERG
Checker:	
Conc. by:	
Inspector:	
Project Manager:	

Approve	Date